


WHITLOCK LANE

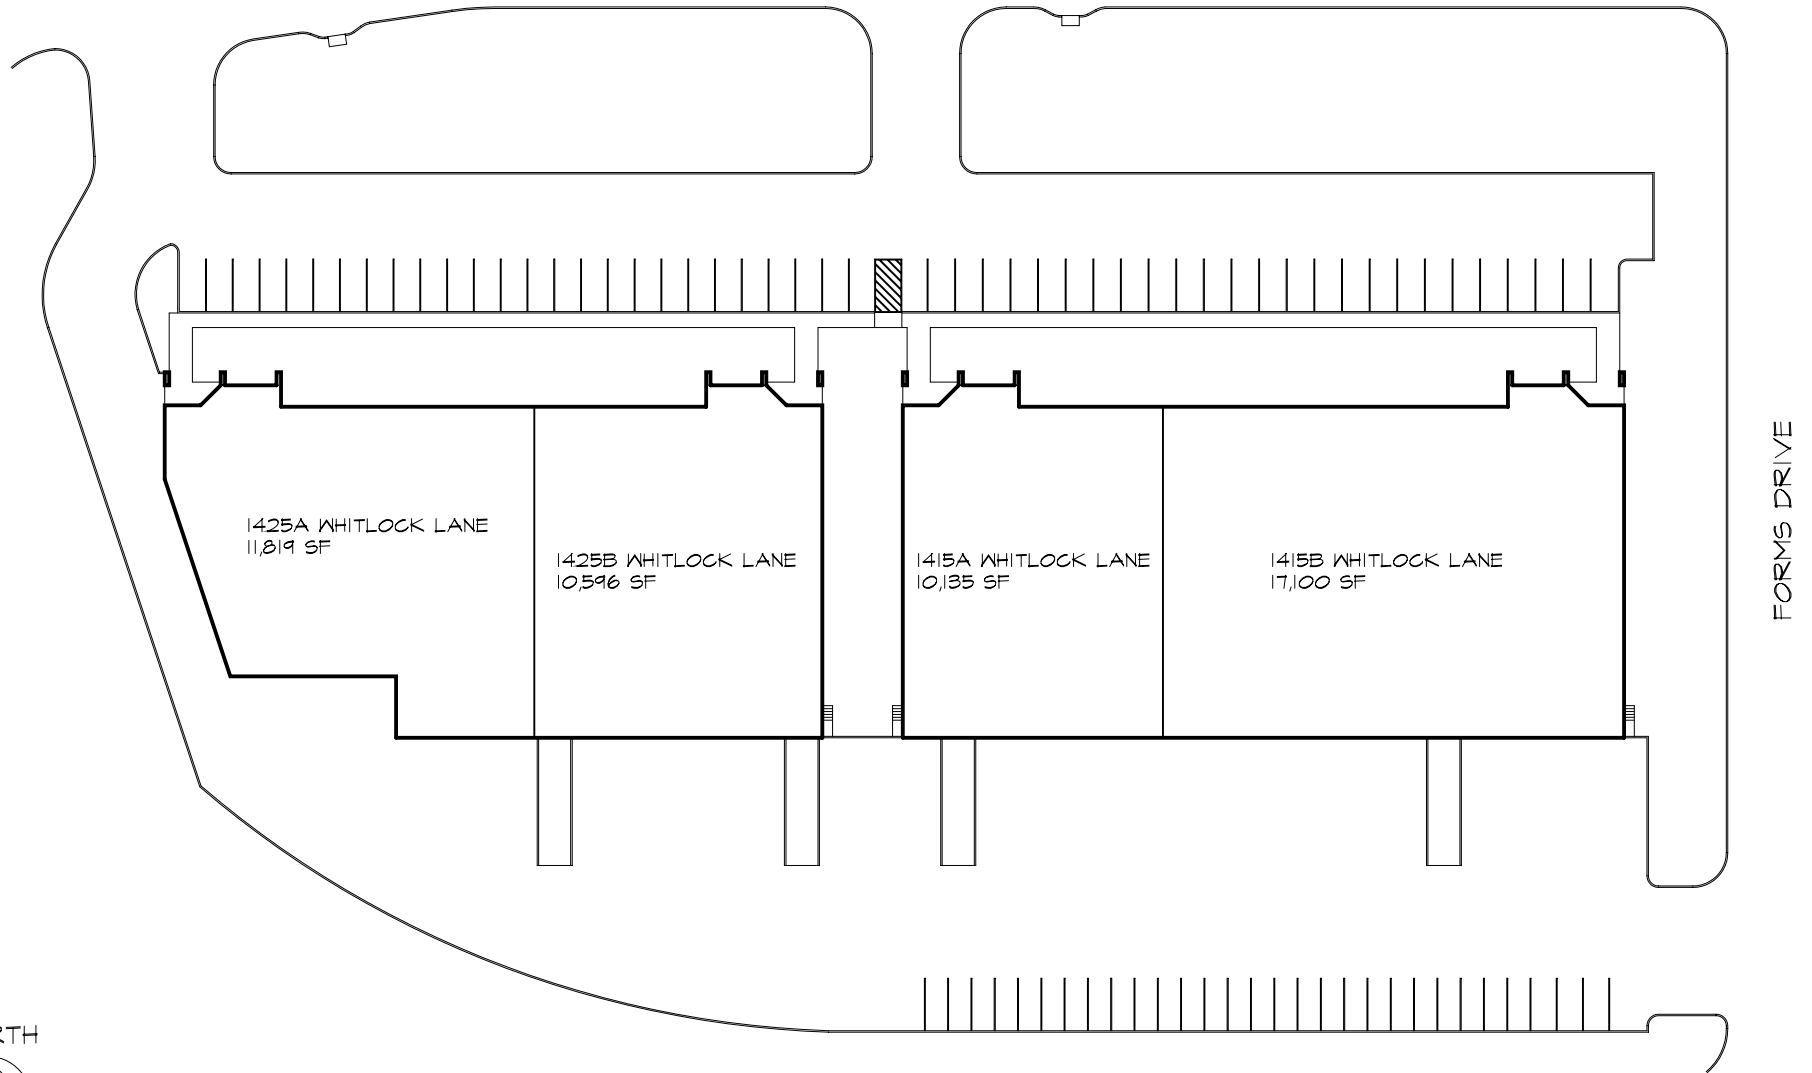

NORTH



A SITE PLAN FOR:

08/15/11

Whitlock 1

CARROLLTON, TX 75006
1415 / 1425 WHITLOCK LANE (49,650 SF)

SCALE: NTS

Kevin P. Simon

P.O. Box 100
Mabank, TX 75147
903.880.6636

kevin@kevinsimon.net